


FENCING REQUIREMENTS

ONE FAMILY, MULTI-FAMILY RESIDENTIAL ZONE DISTRICTS

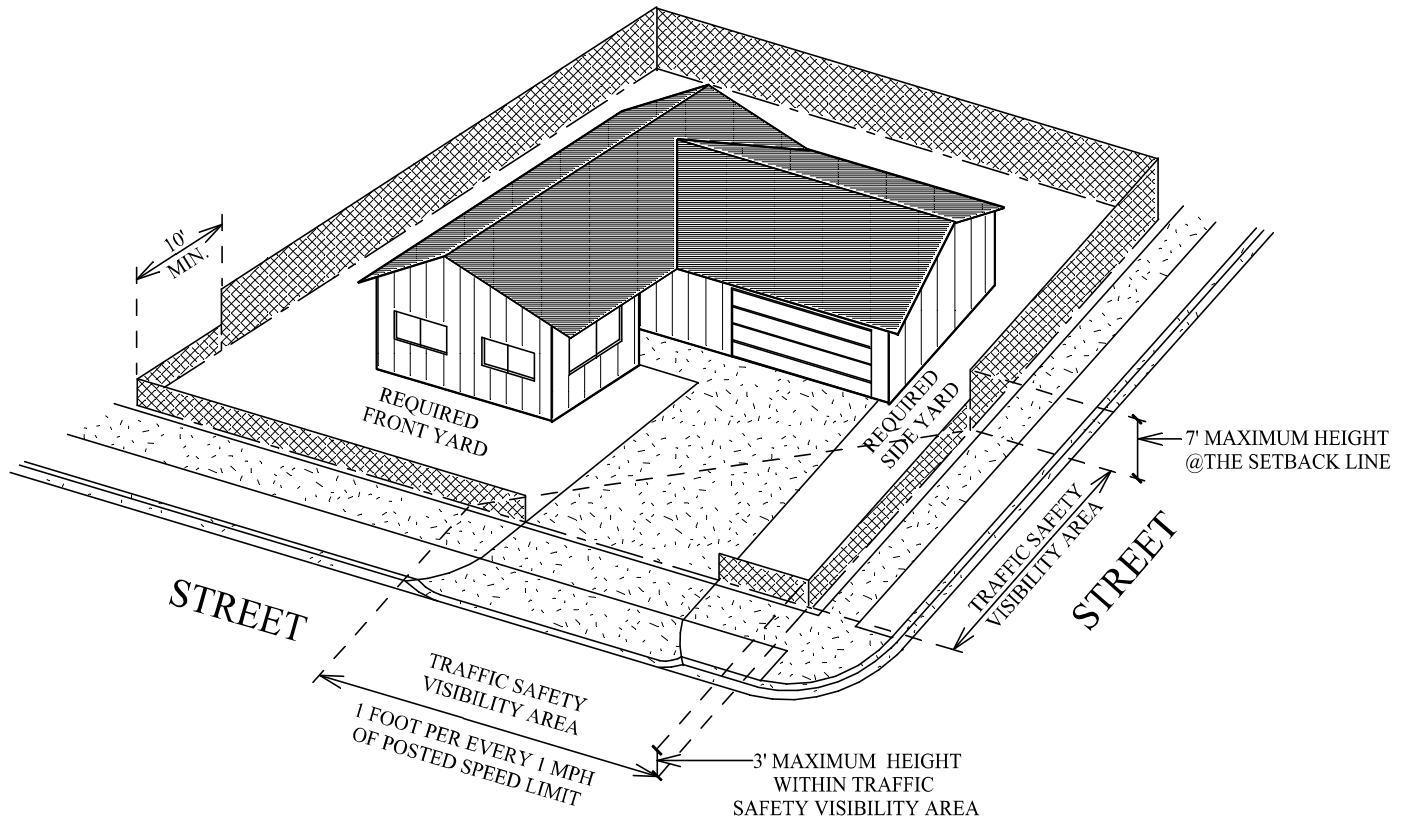

MINIMUM GATE SETBACKS

